


Tile Installation Record-Location Plan

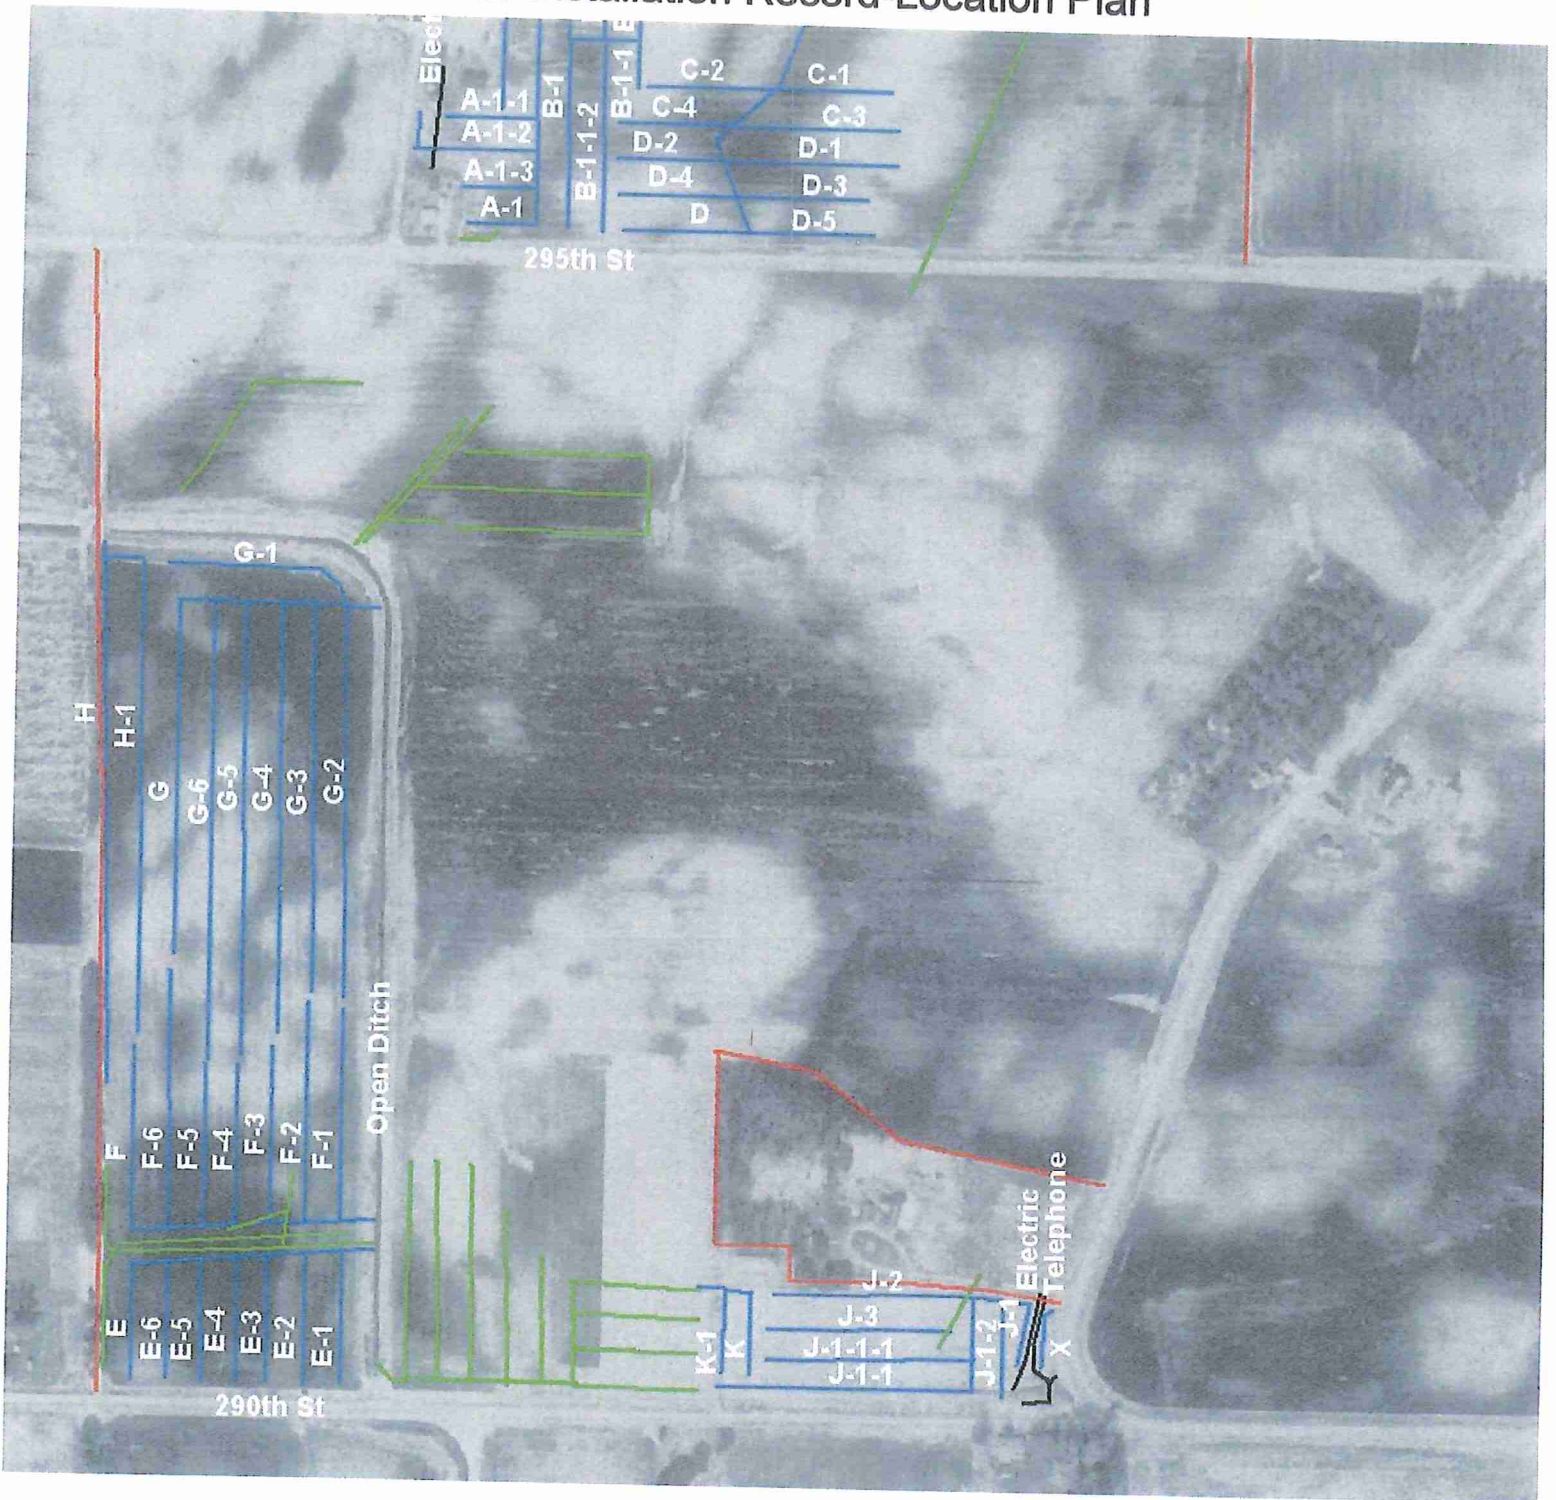

Job Name PHILIP HANSEN
 Bath Township Section 28
 Freeborn County 5-24-10

LEGEND

New Tile Installed	
Existing Tile Line	
Farm Boundary	
Pipeline	

"WATER MANAGEMENT MAINTAINS WATER QUALITY"

MORREIM DRAINAGE, INC.

WATER MANAGEMENT SPECIALISTS

71610 263rd ST

ALBERT LEA, MN 56007

PHONE (507) 826-3449

FAX (507) 826-3482

